


*first floor layout*

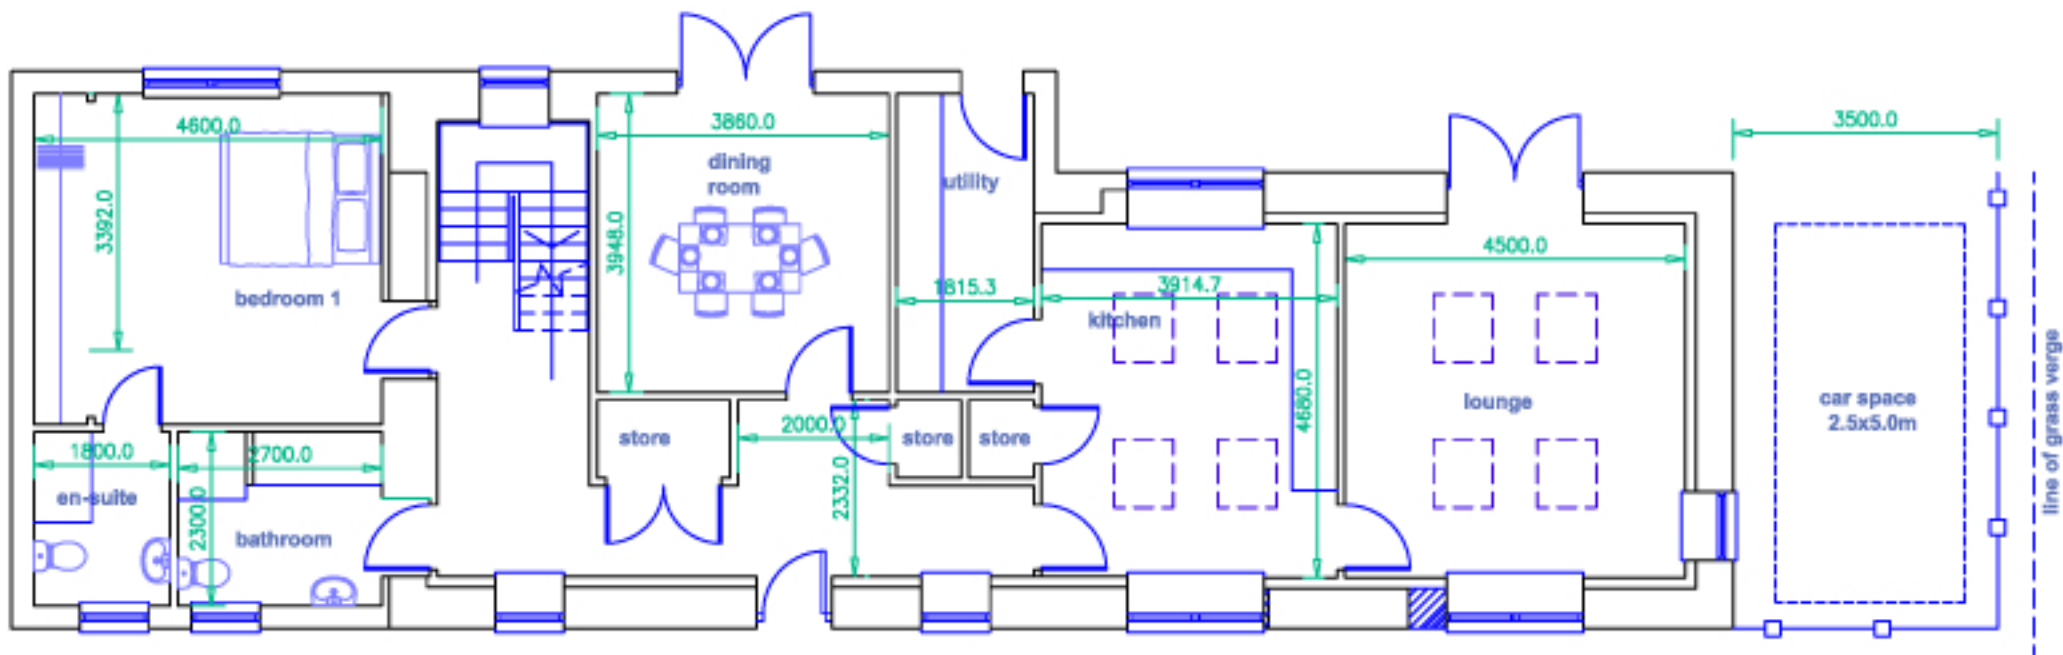

**courtyard**

*ground floor layout*

block 2